



Case topic: ACADEMICHSKY

Project name: PREOBRAZHENSKY PARK



GIVEN DATA

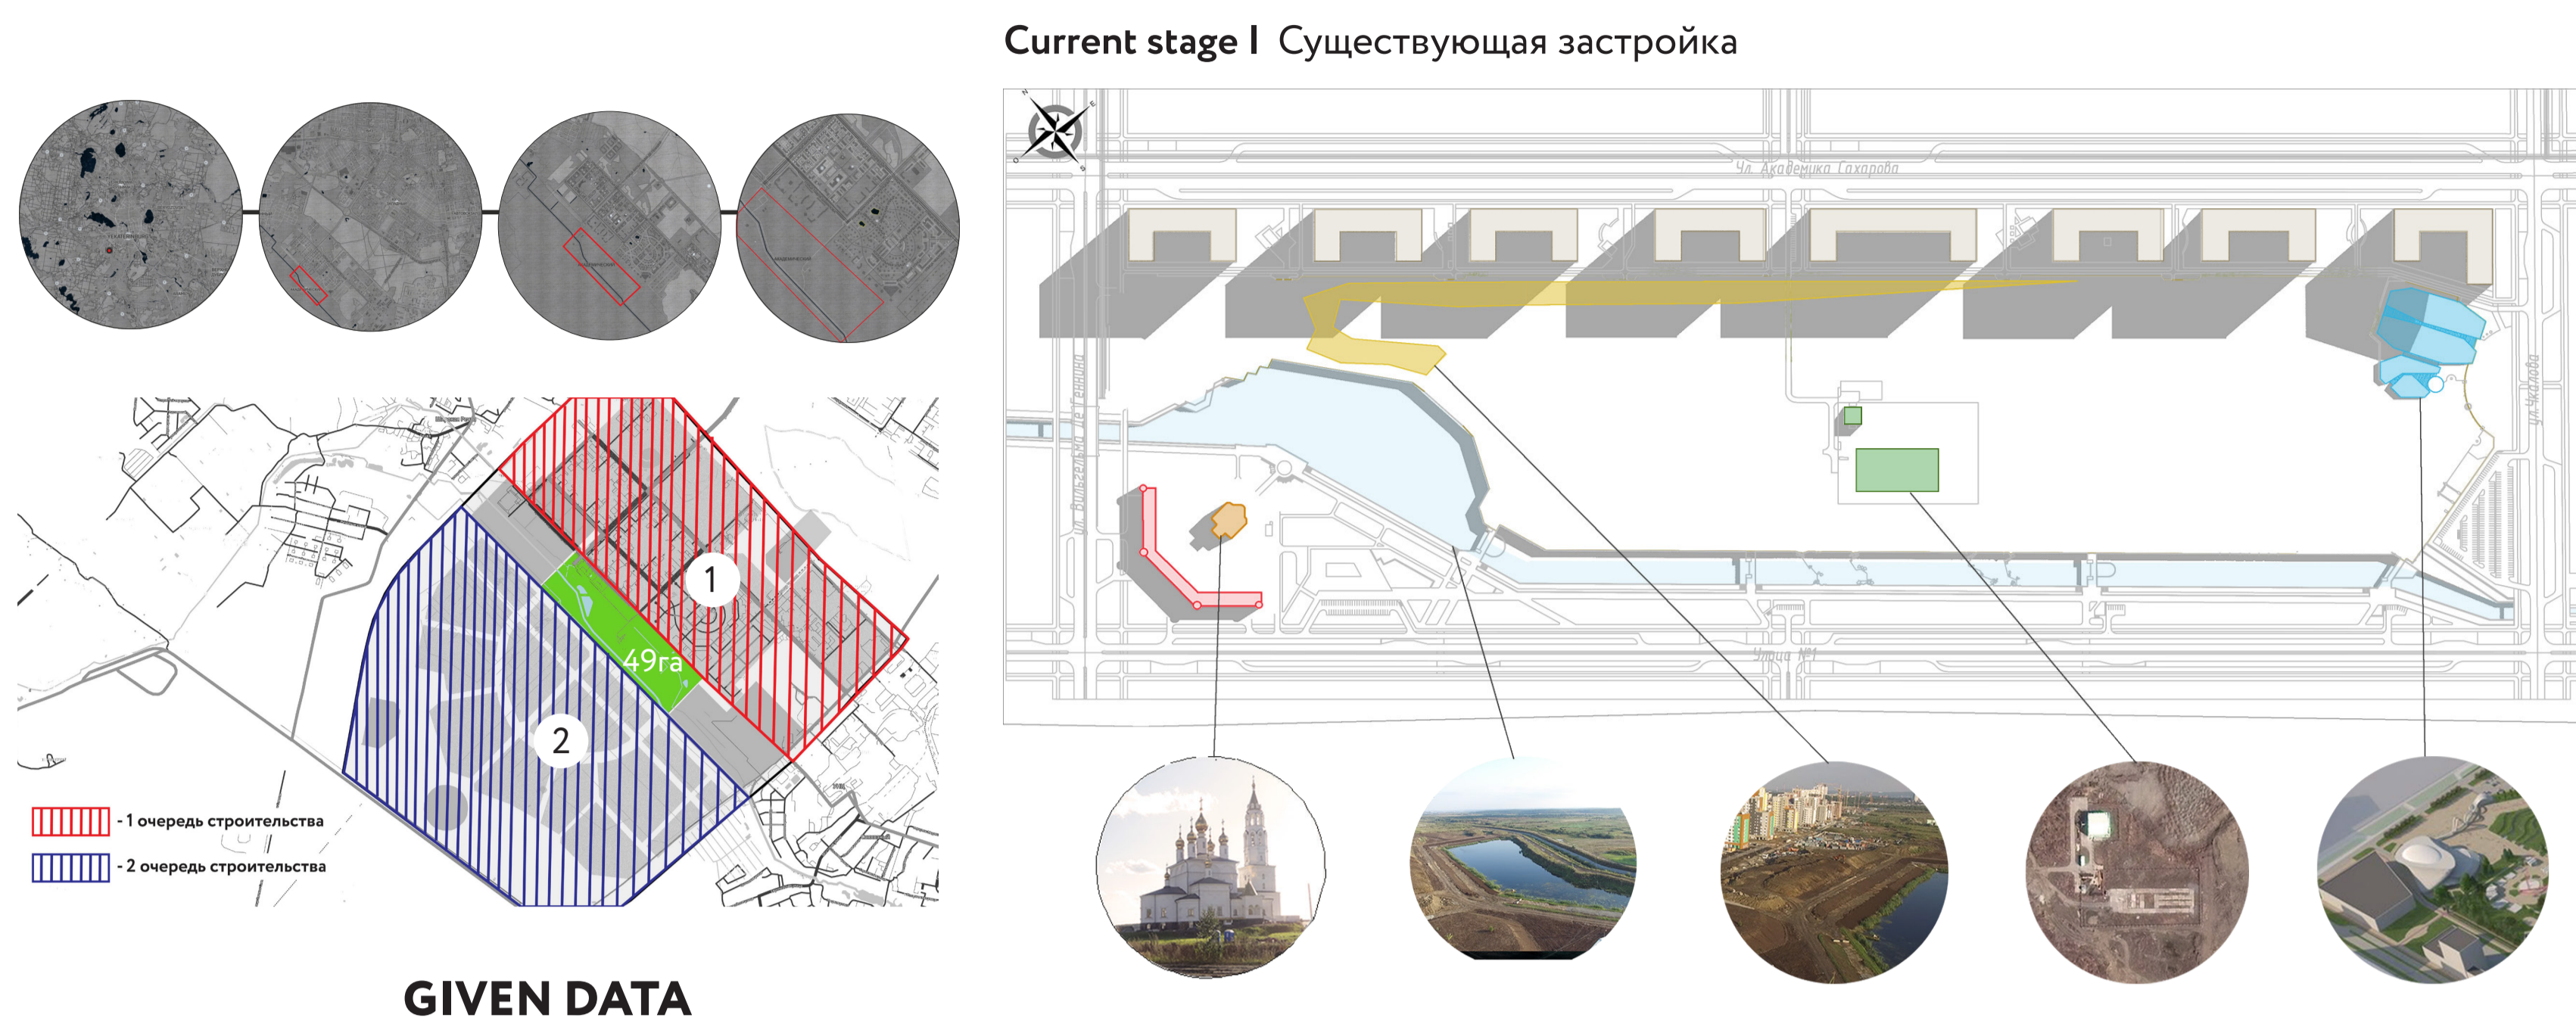




ANALYSIS

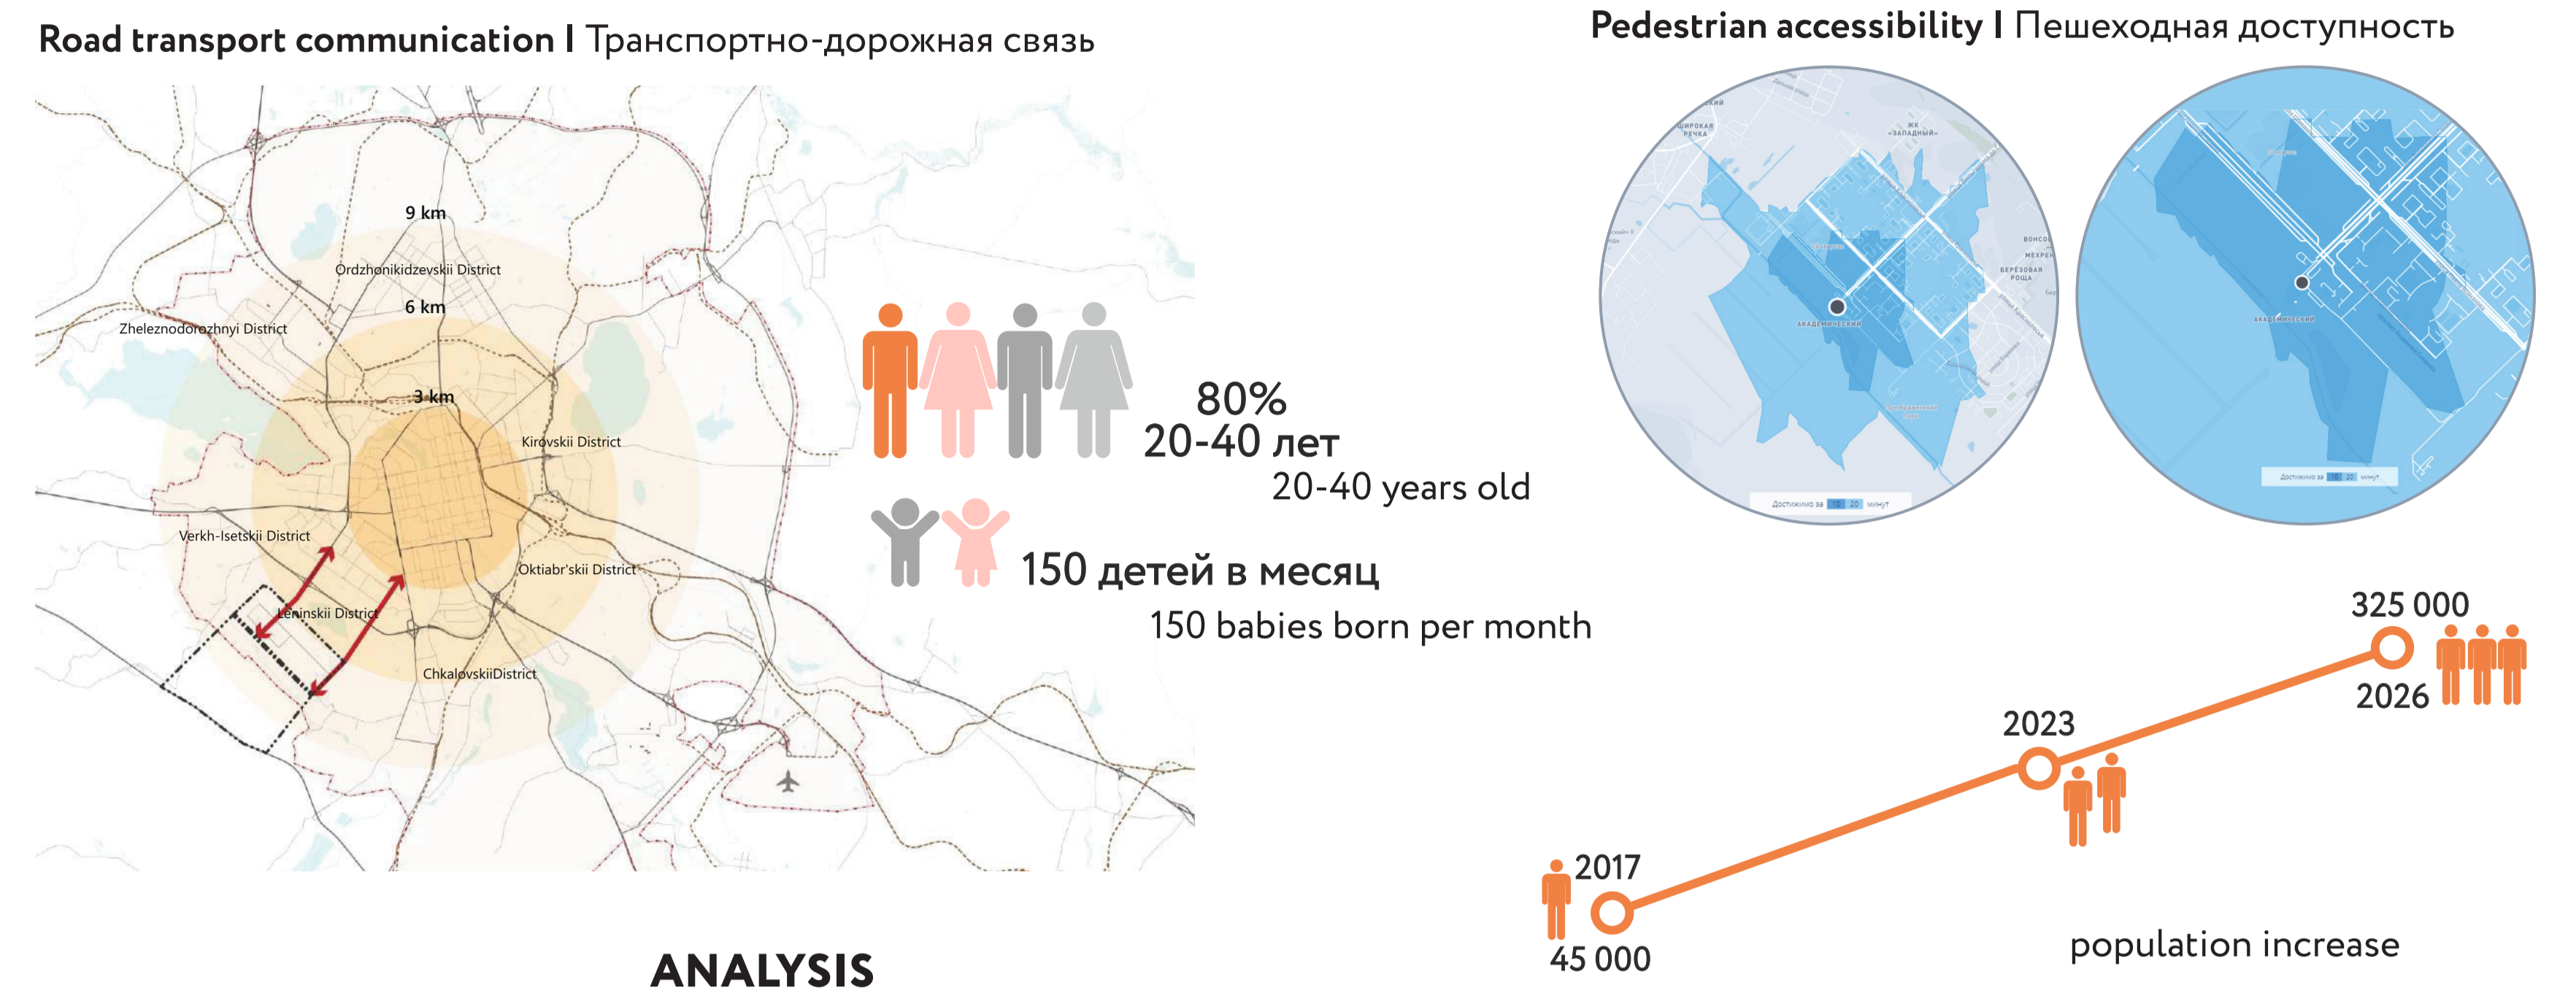

GIVEN DATA

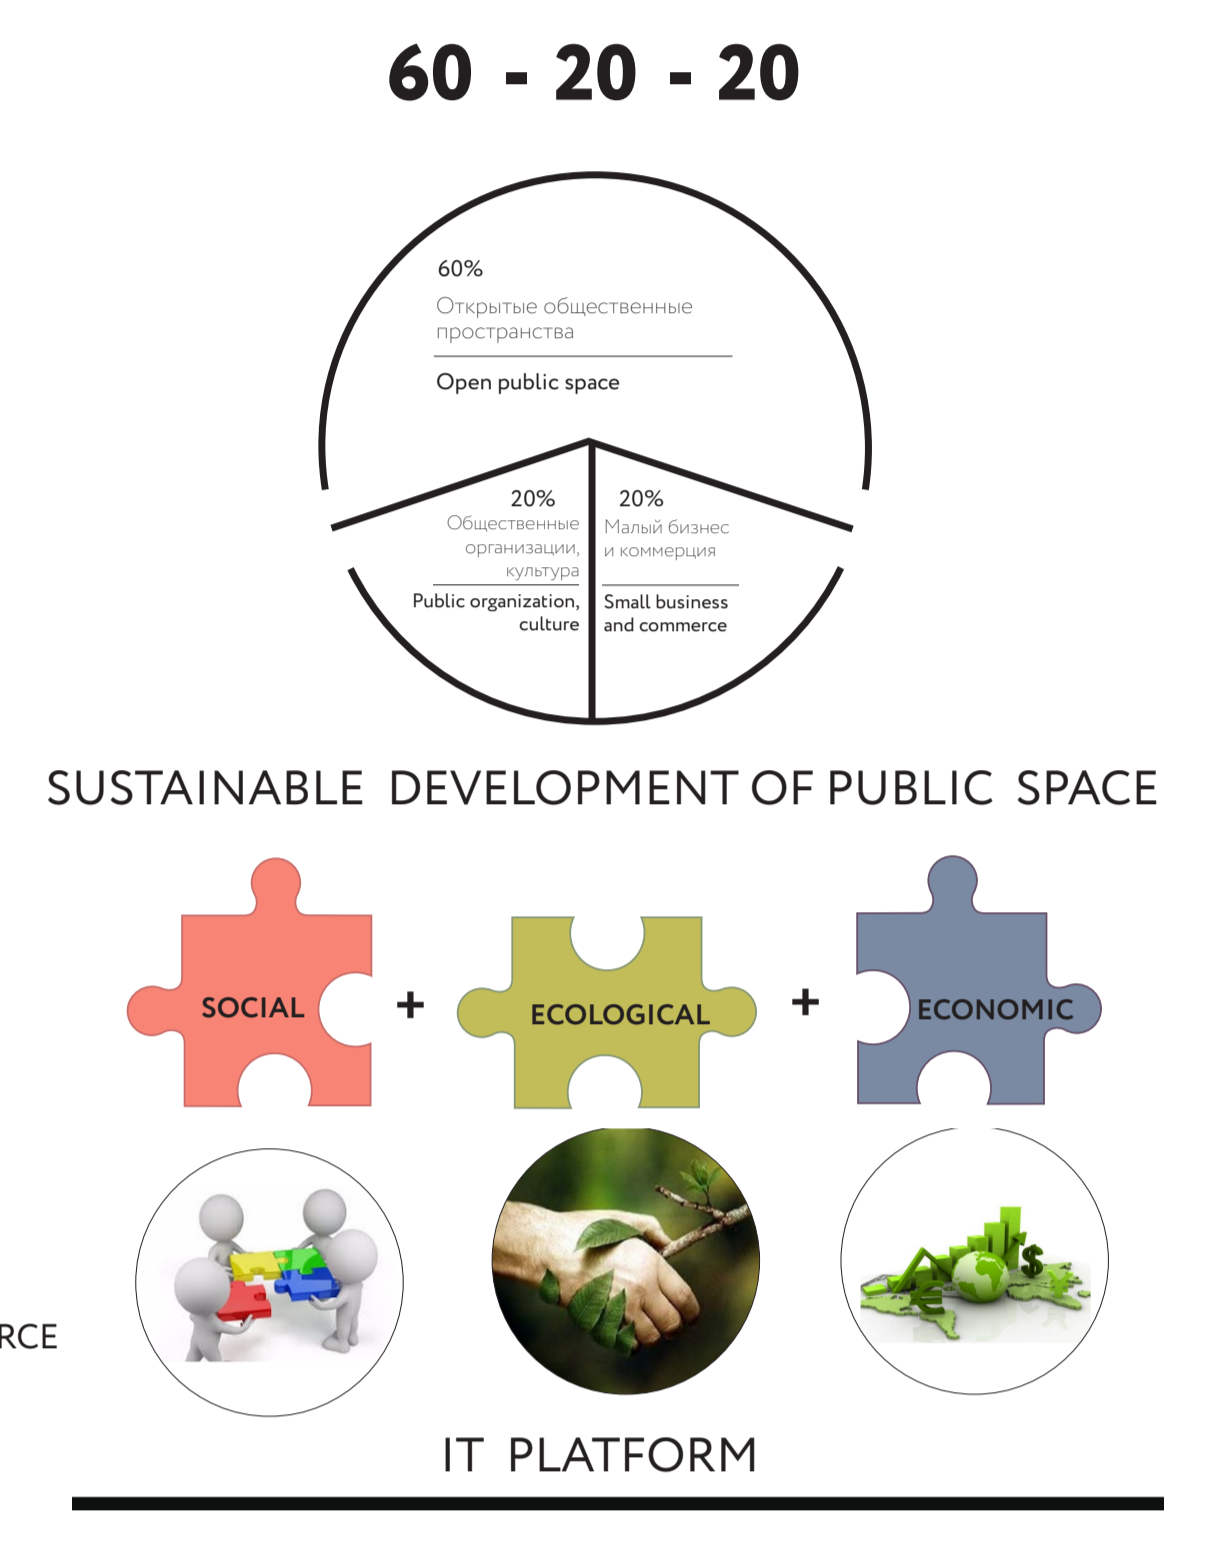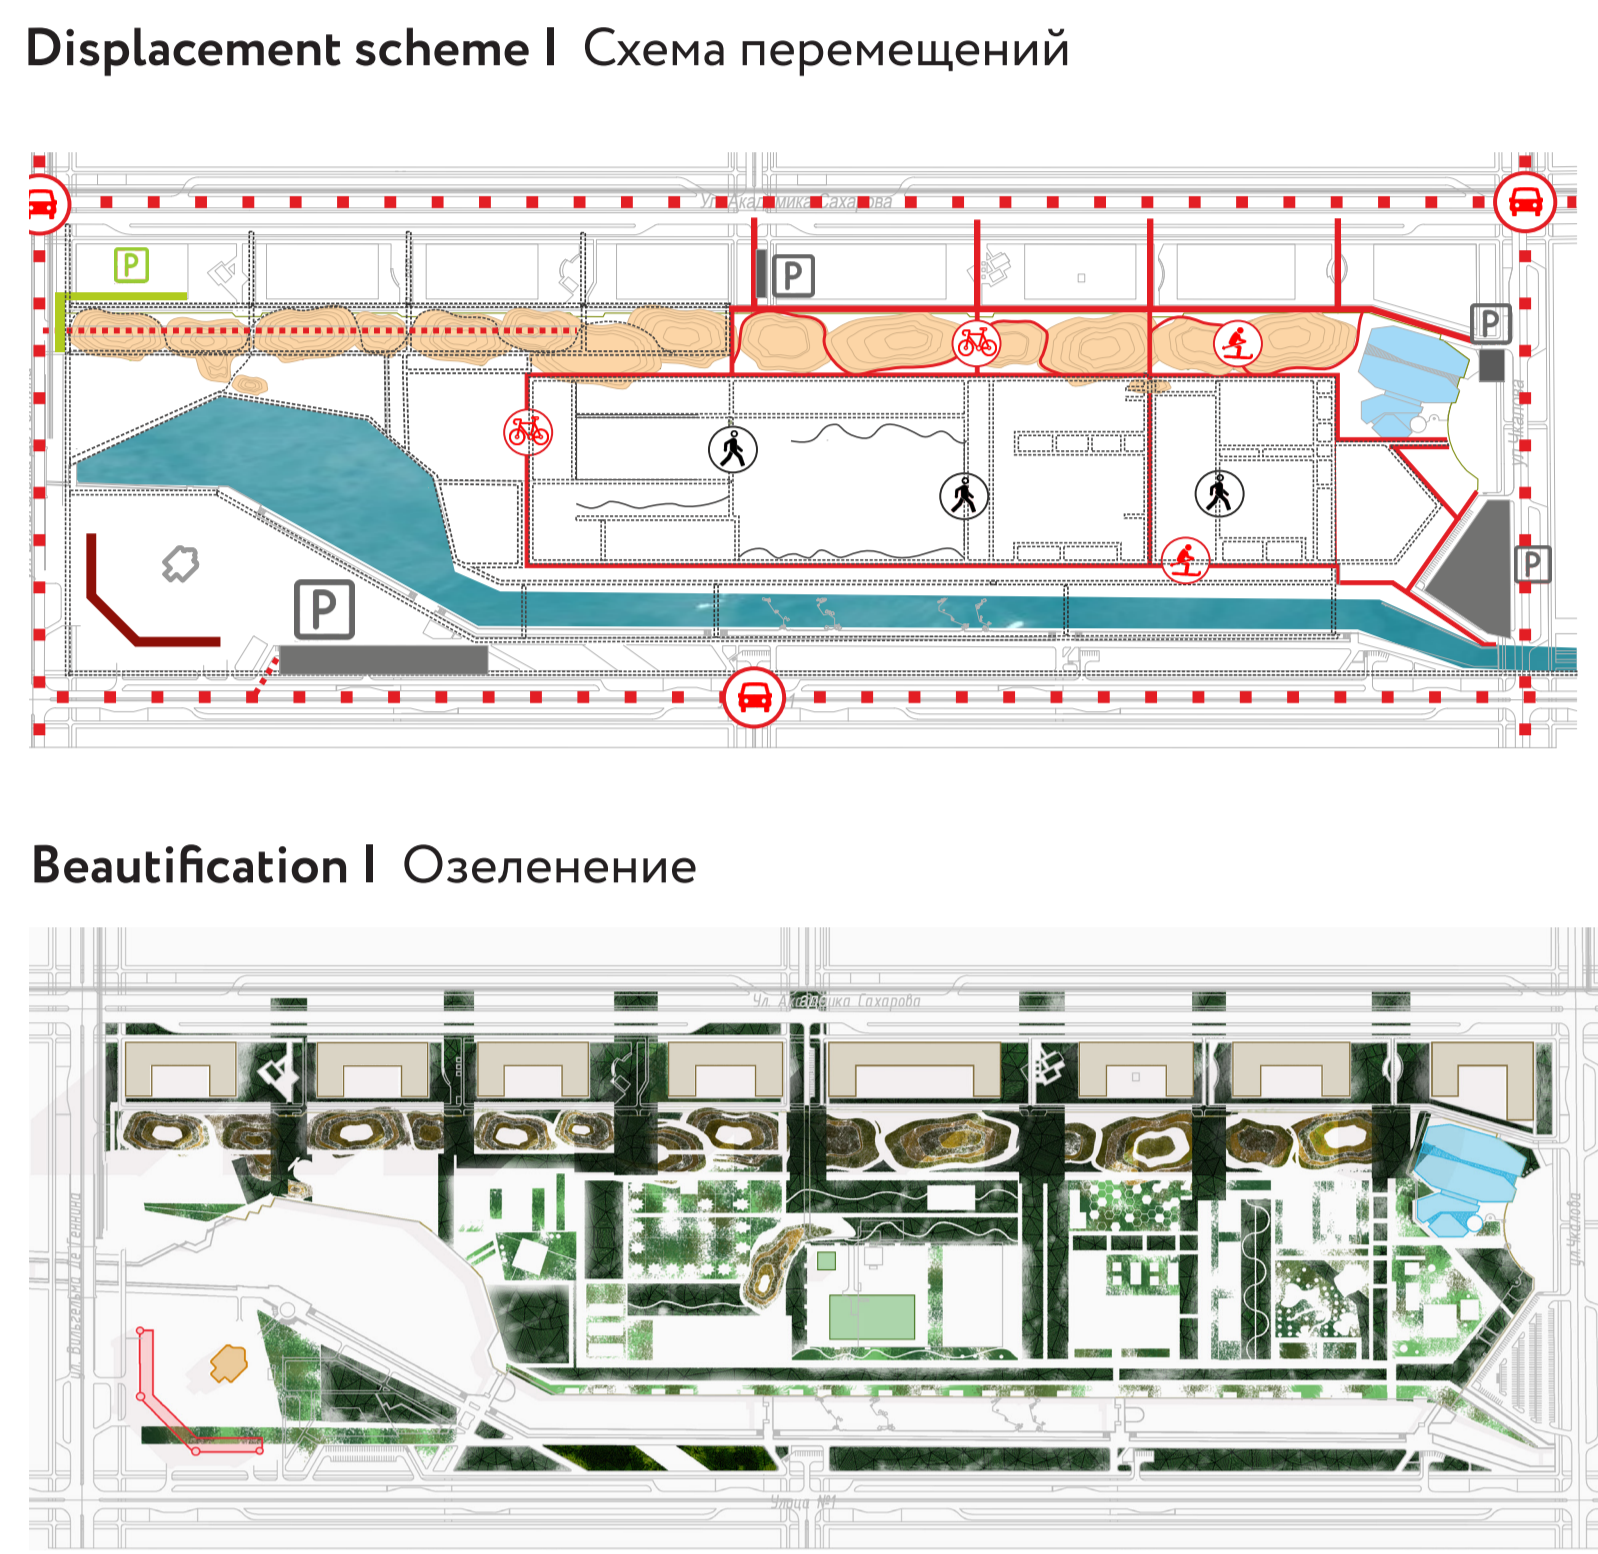

CONCEPT

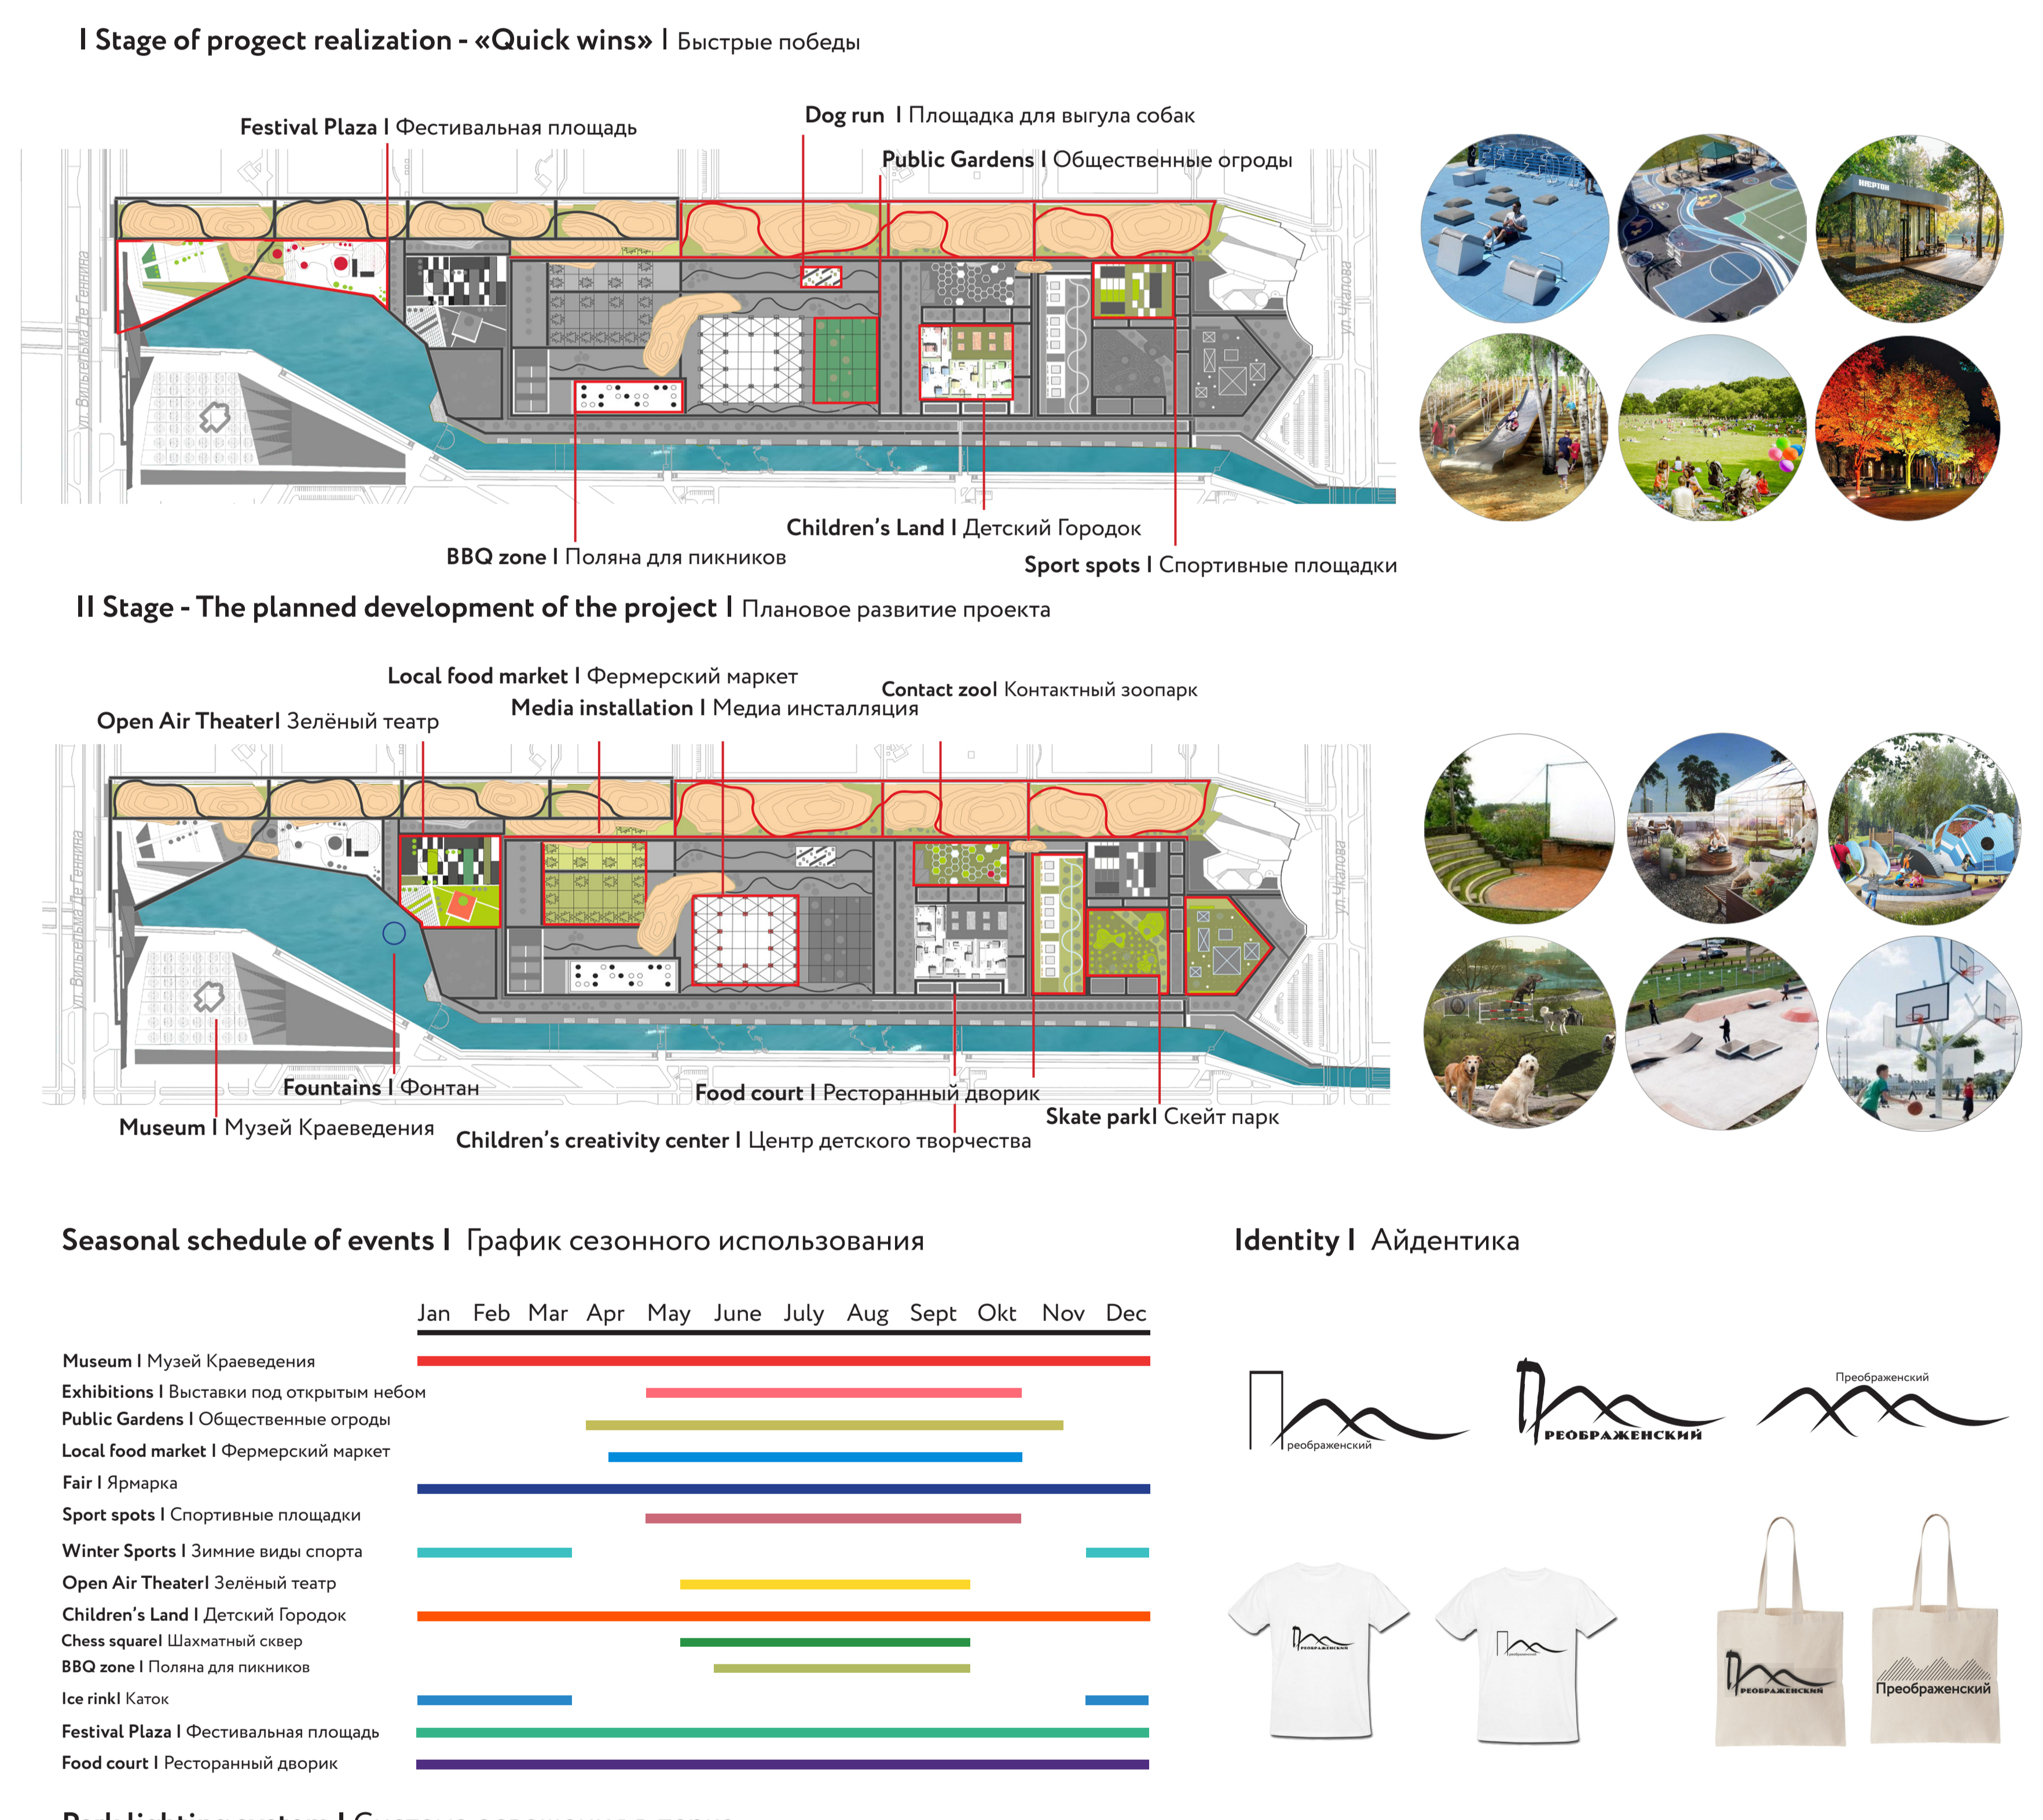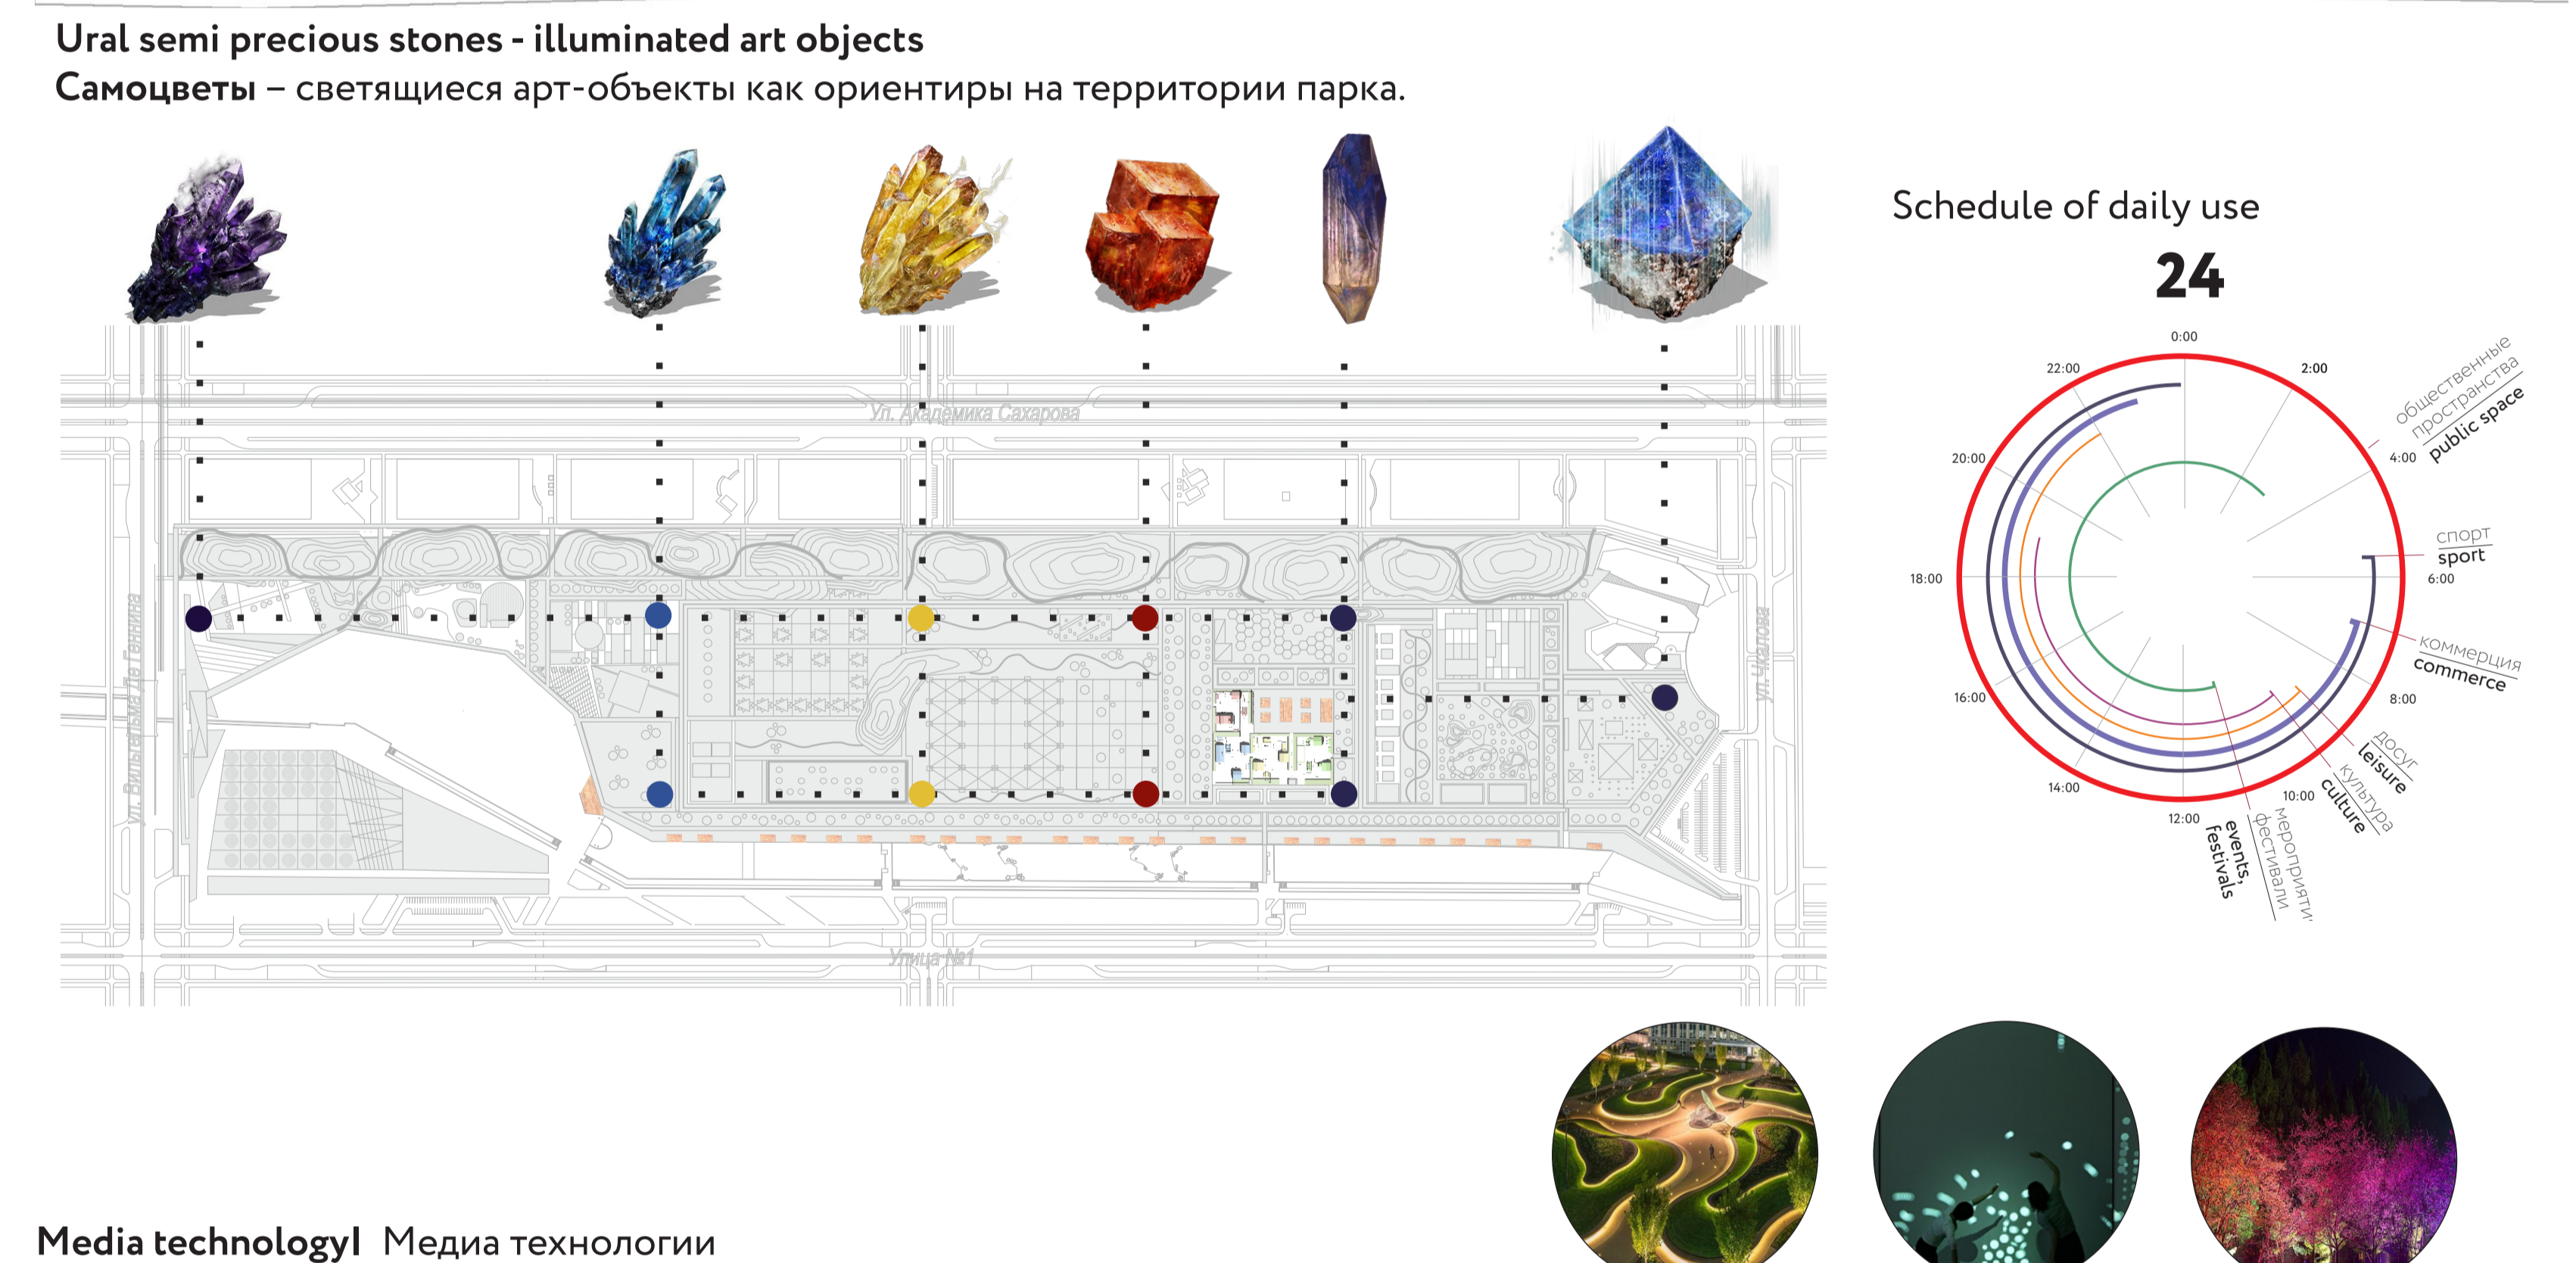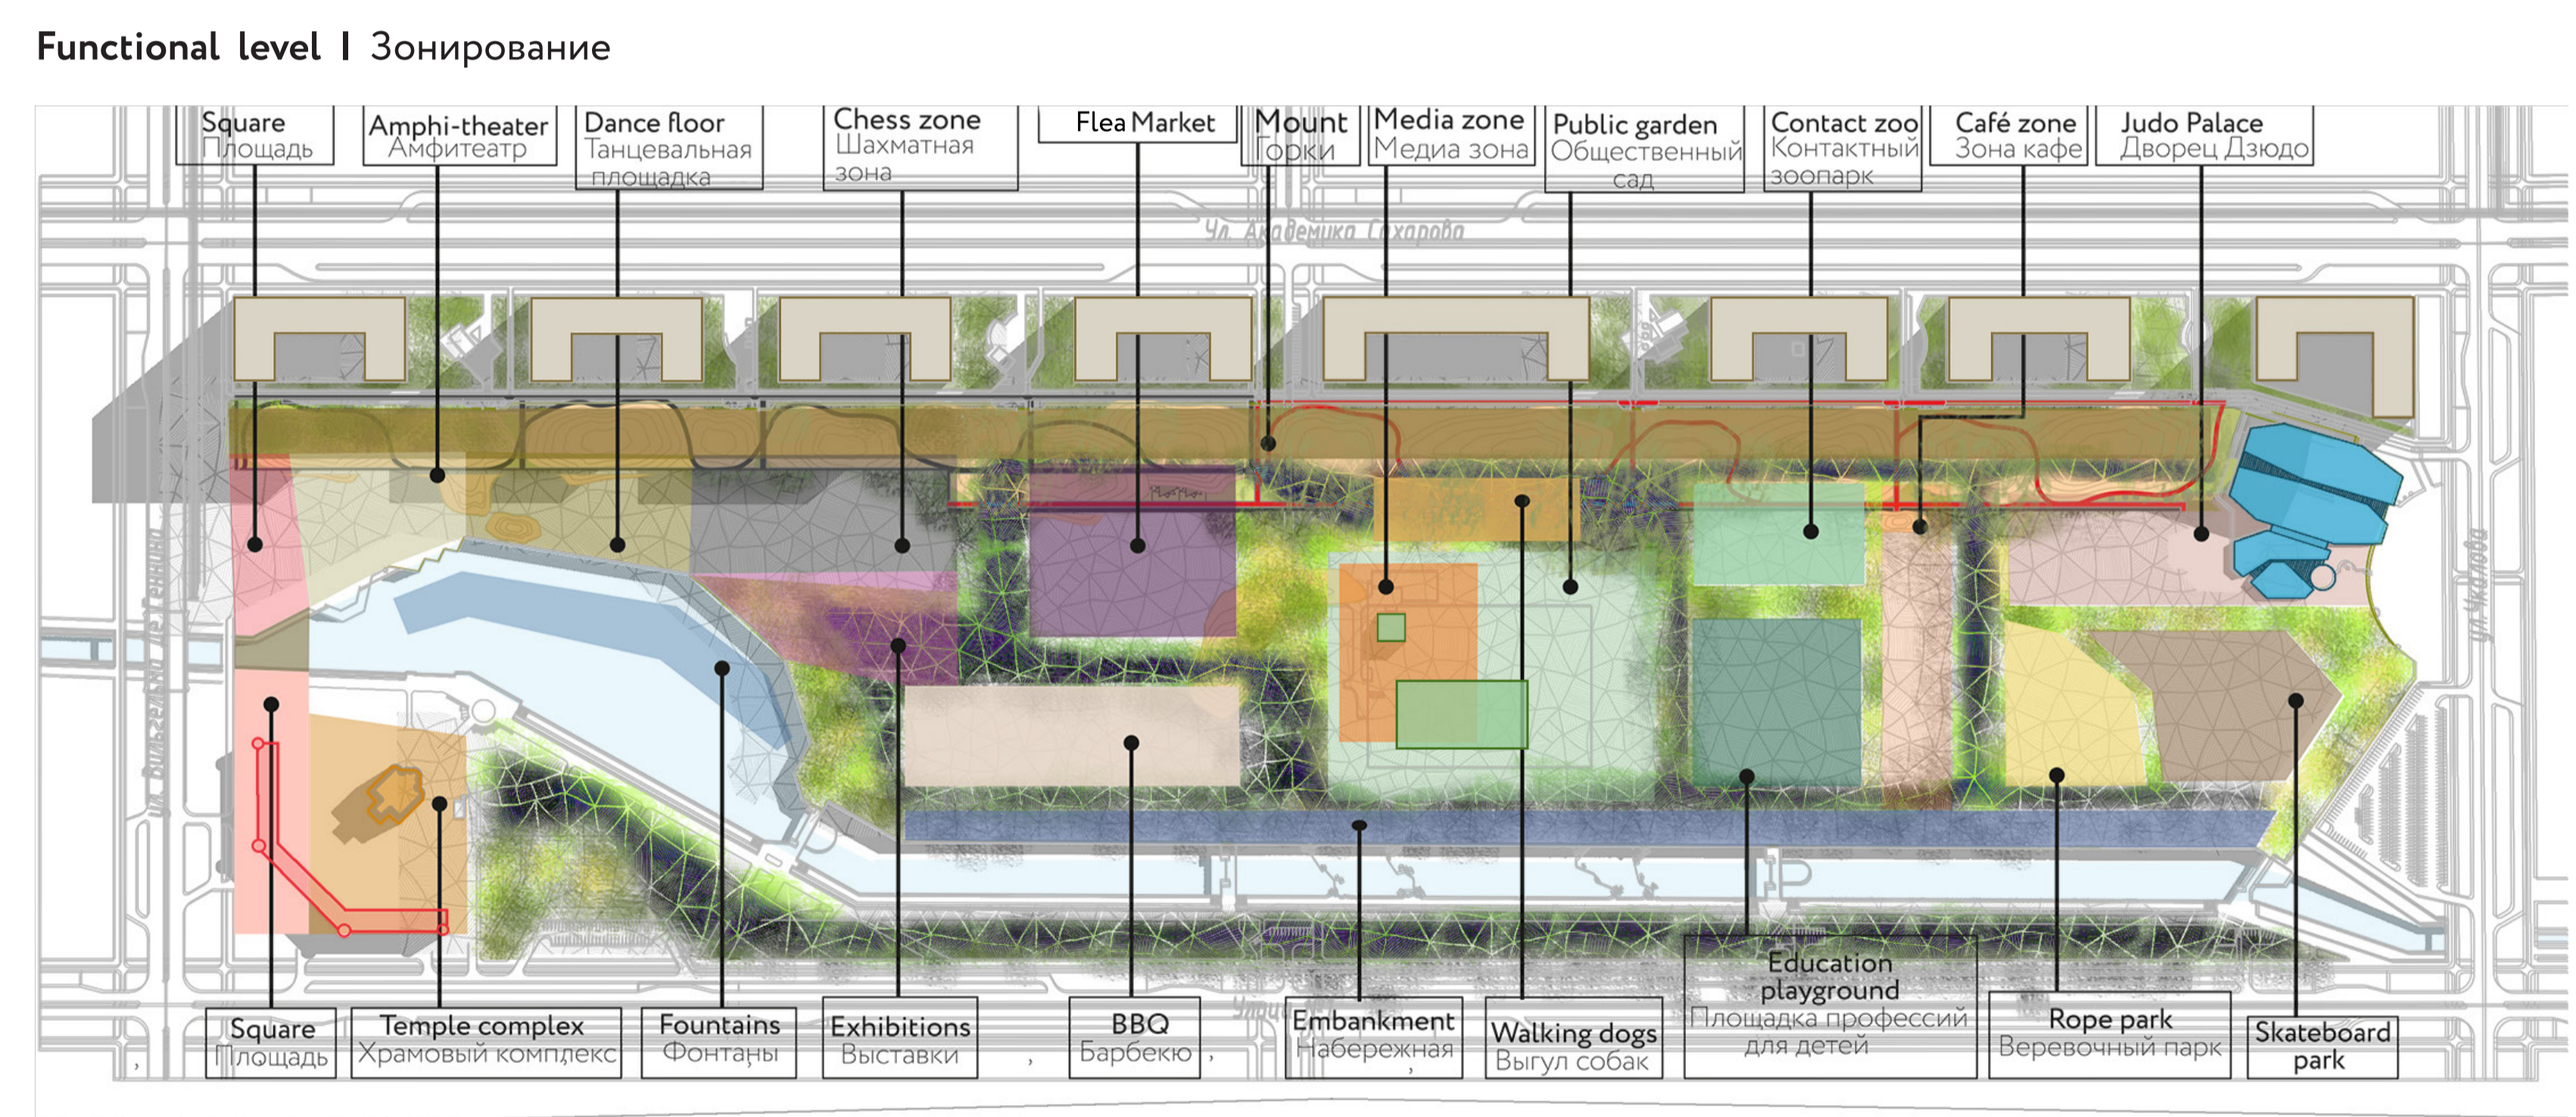

TEAM



DOTS : ARCHITECTS

Rajendra Kumar  
Tutor of our team  
ISOCARP

Cheremnykh Anna  
Student  
Perm  
annperm@yandex.ru

Shcheblykina Ekaterina  
Urban Designer  
Saint-Petersburg  
tosearina@gmail.com

Ivanova Aleksandra  
Senior Engineer  
Ozersk  
design\_aleksa@mail.ru

Gafarova Yana  
Student  
Ekaterinburg  
ya.g96@mail.ru

Gilmanov Ildar  
Student  
Ufa  
Ild7886@outlook.com